



ADELMANN PALMSANO ARCHITECTS
 NOTICE
 DRAWING ALTERATION
 THIS DOCUMENT IS SOLELY THE PROPERTY OF ADELMANN PALMSANO ARCHITECTS, PC AND IS AFFIXED WITH A PROFESSIONAL SEAL AUTHORIZING ITS ACCURACY.
 ANY LICENSEE WHO ALTERS THIS DOCUMENT IS REQUIRED BY LAW TO AFFIX HIS OR HER SEAL, AND THE NOTATION "ALTERED BY" FOLLOWED BY HIS OR HER SIGNATURE AND SPECIFIC DESCRIPTION OF THE ALTERATIONS.


BUILDING #2 - EXTERIOR FINISHES			
MATERIAL	MFG	ITEM #	COLOR
TRIM	AZEK	TRADITIONAL	WHITE
LAP SIDING	HARDIEPLANK	SELECT CEDARMILL	KHAKI BROWN
SHAKE SIDING	HARDIESHINGLE	STAGGERED EDGE PANEL	COBBLESTONE
SHINGLE ROOFING	GAF	TIMBERLINE HIGH DEF	CHARCOAL
DOOR/WINDOW FRAMES PAINT	SHERWIN WILLIAMS	SW 7519	MEXICAN SAND
STONE SIDING	EL DORADO	RIVER ROCK	RIO GRANDE (MULTI-COLORED)

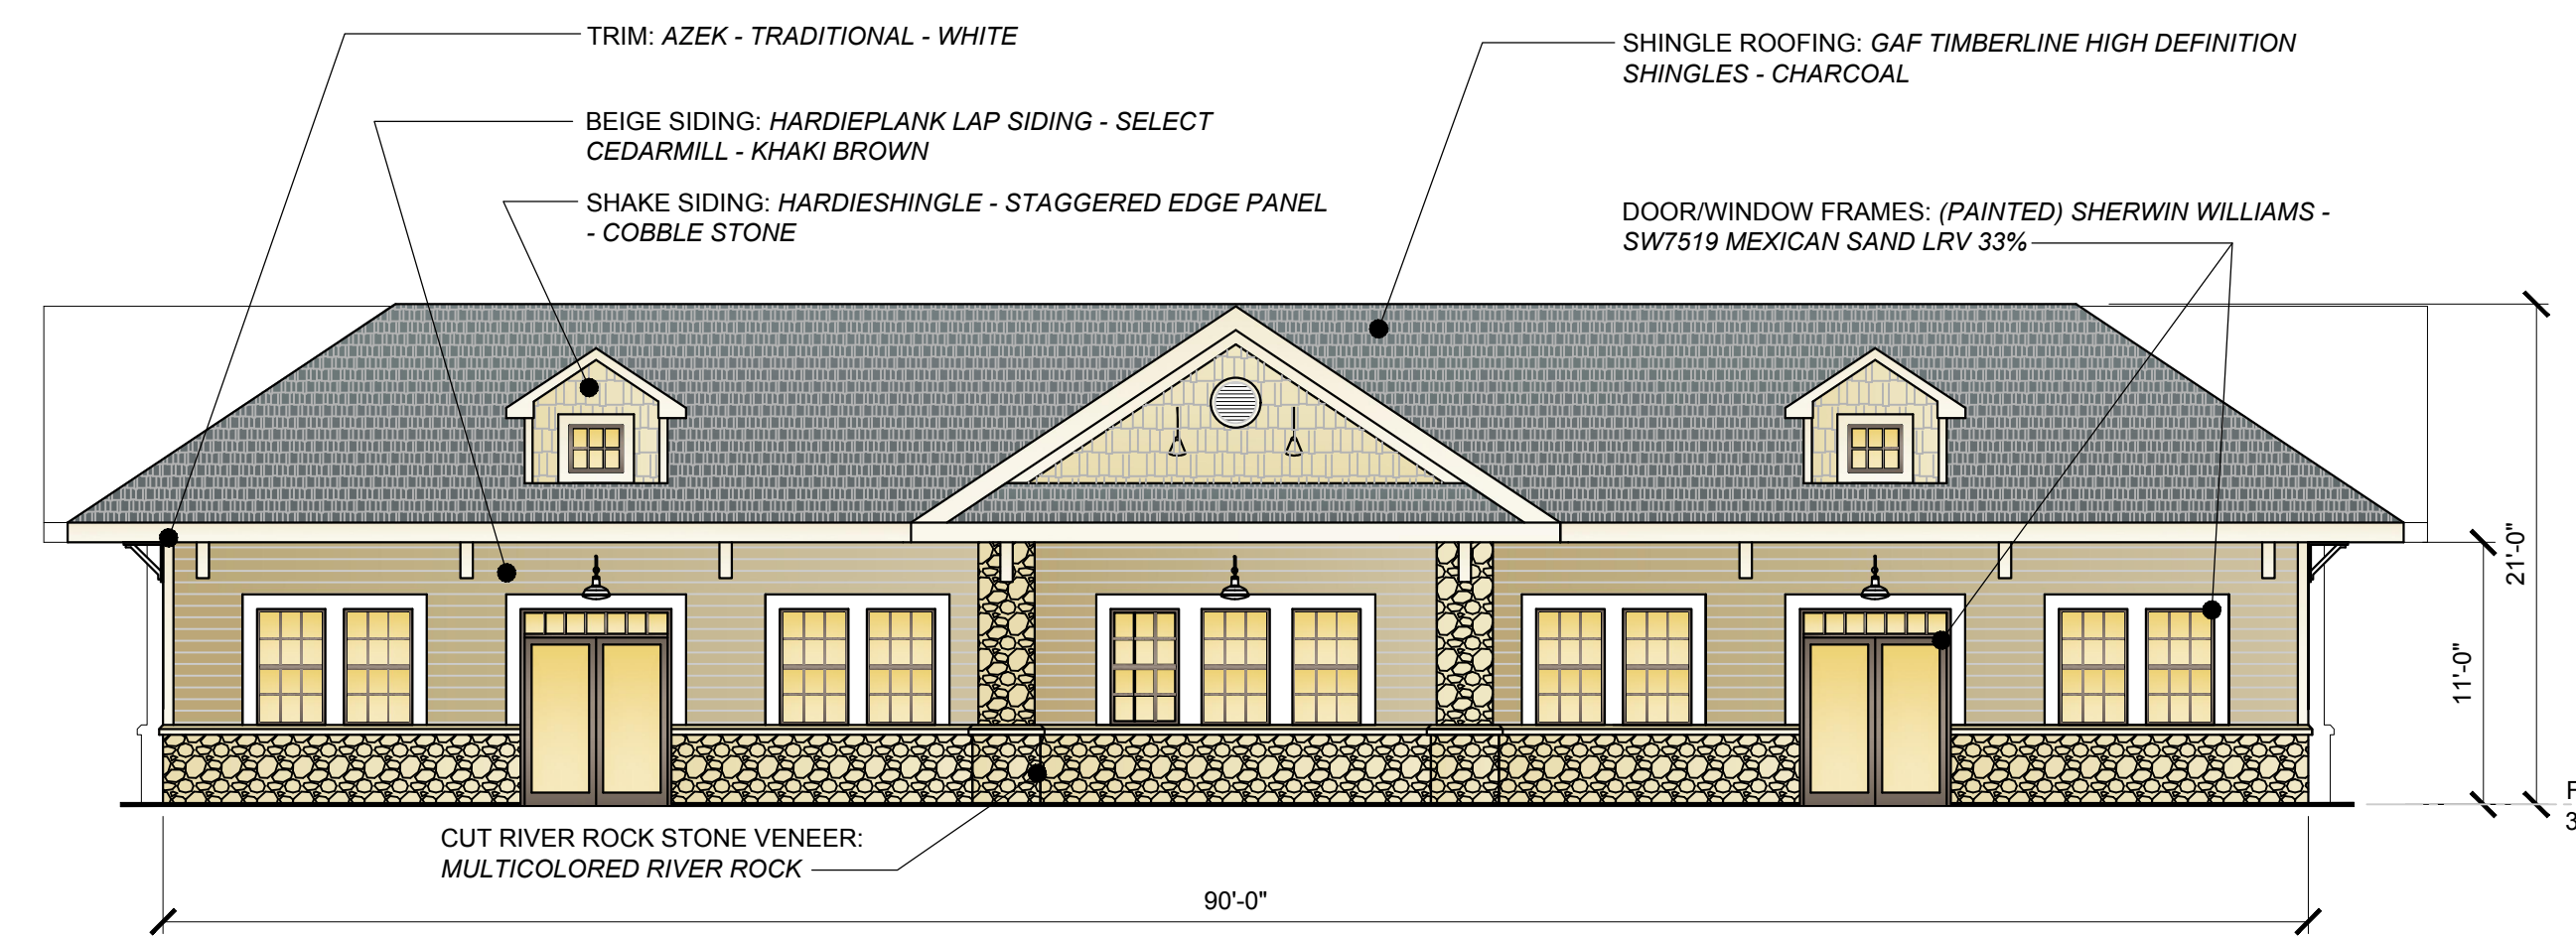


PROPOSED TENANT - SOUTH ELEVATION

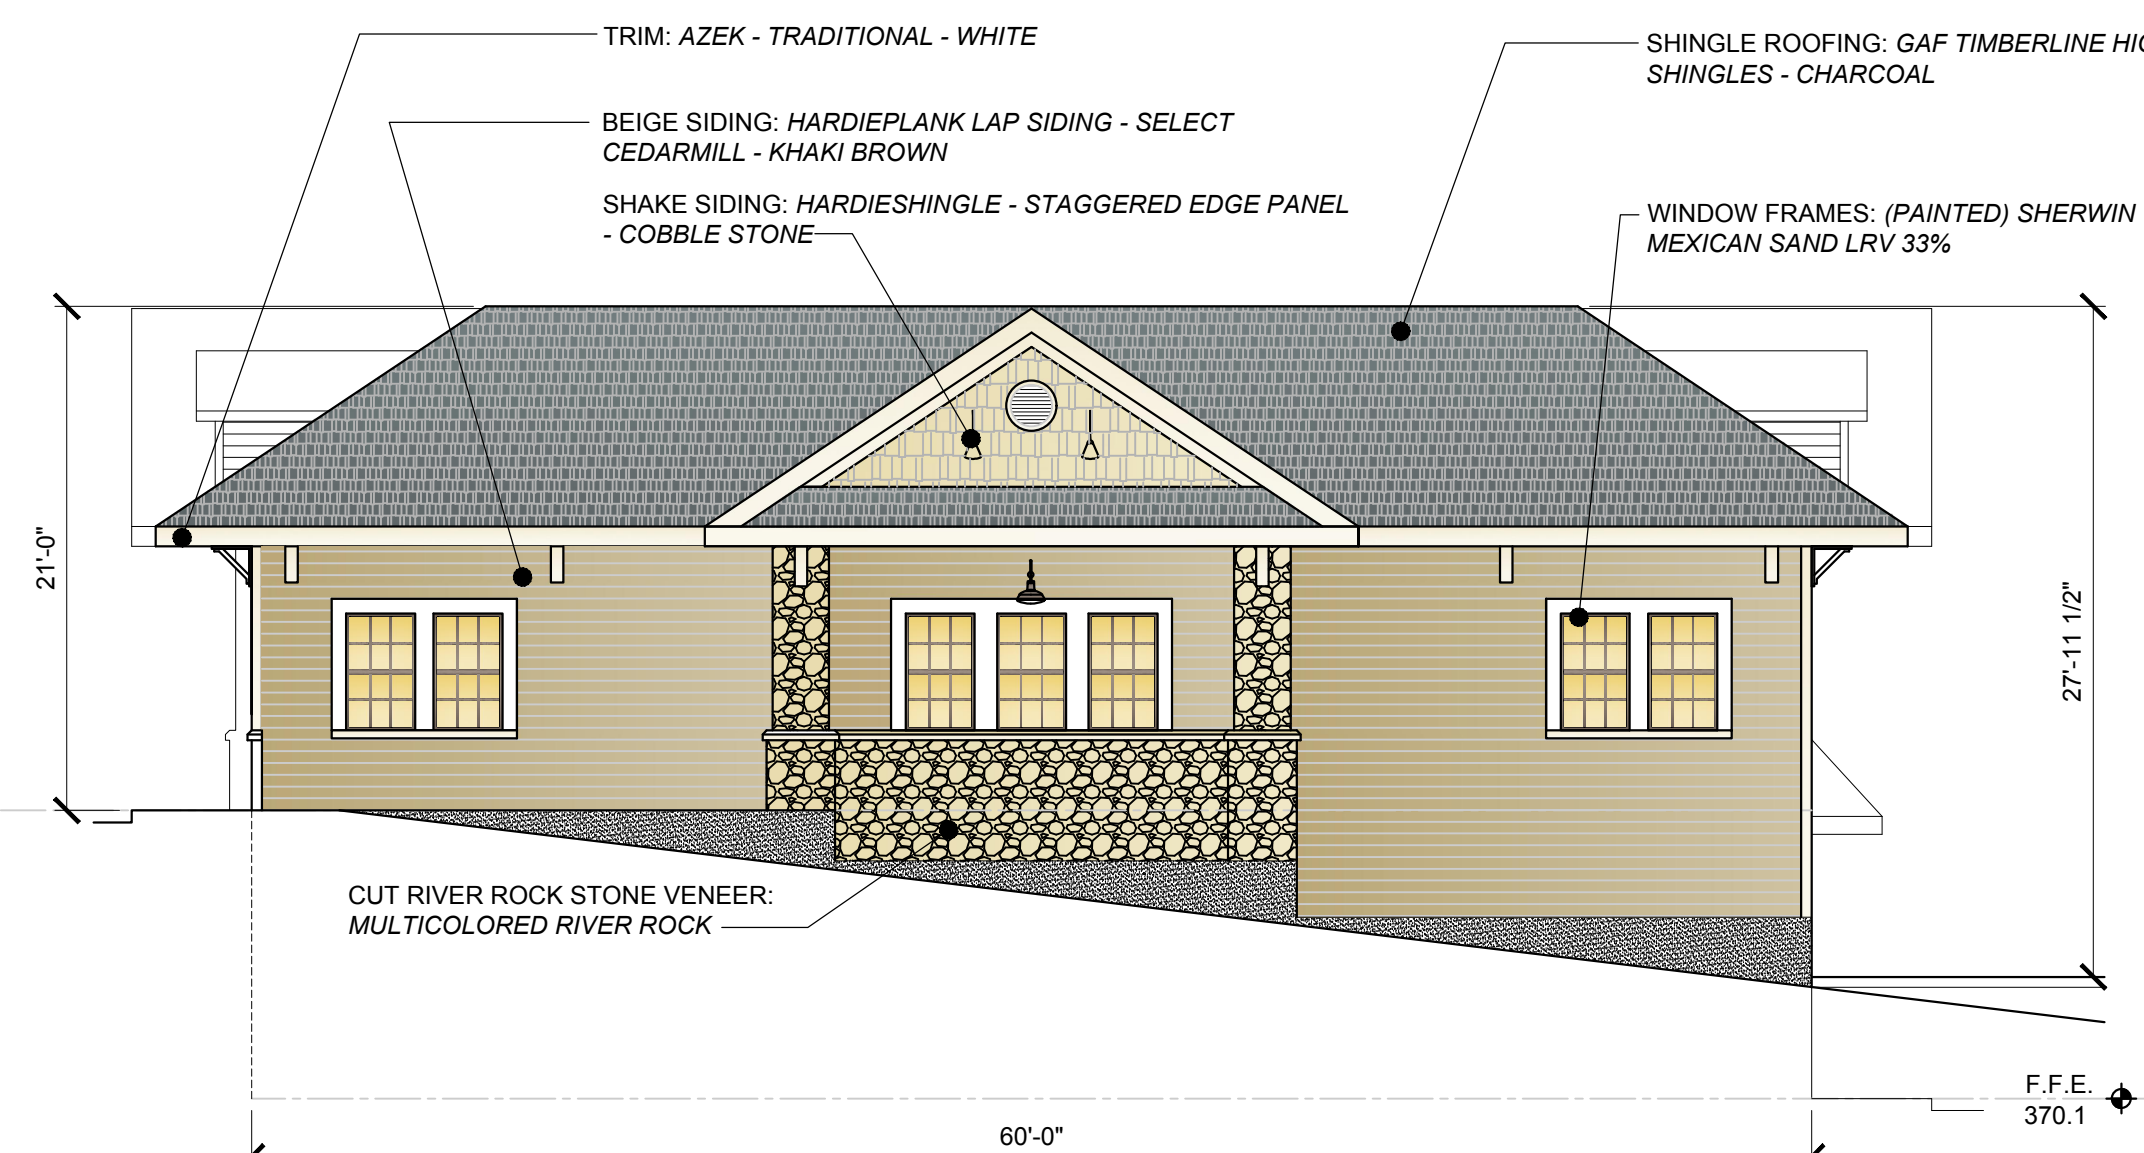

PROPOSED TENANT - EAST ELEVATION

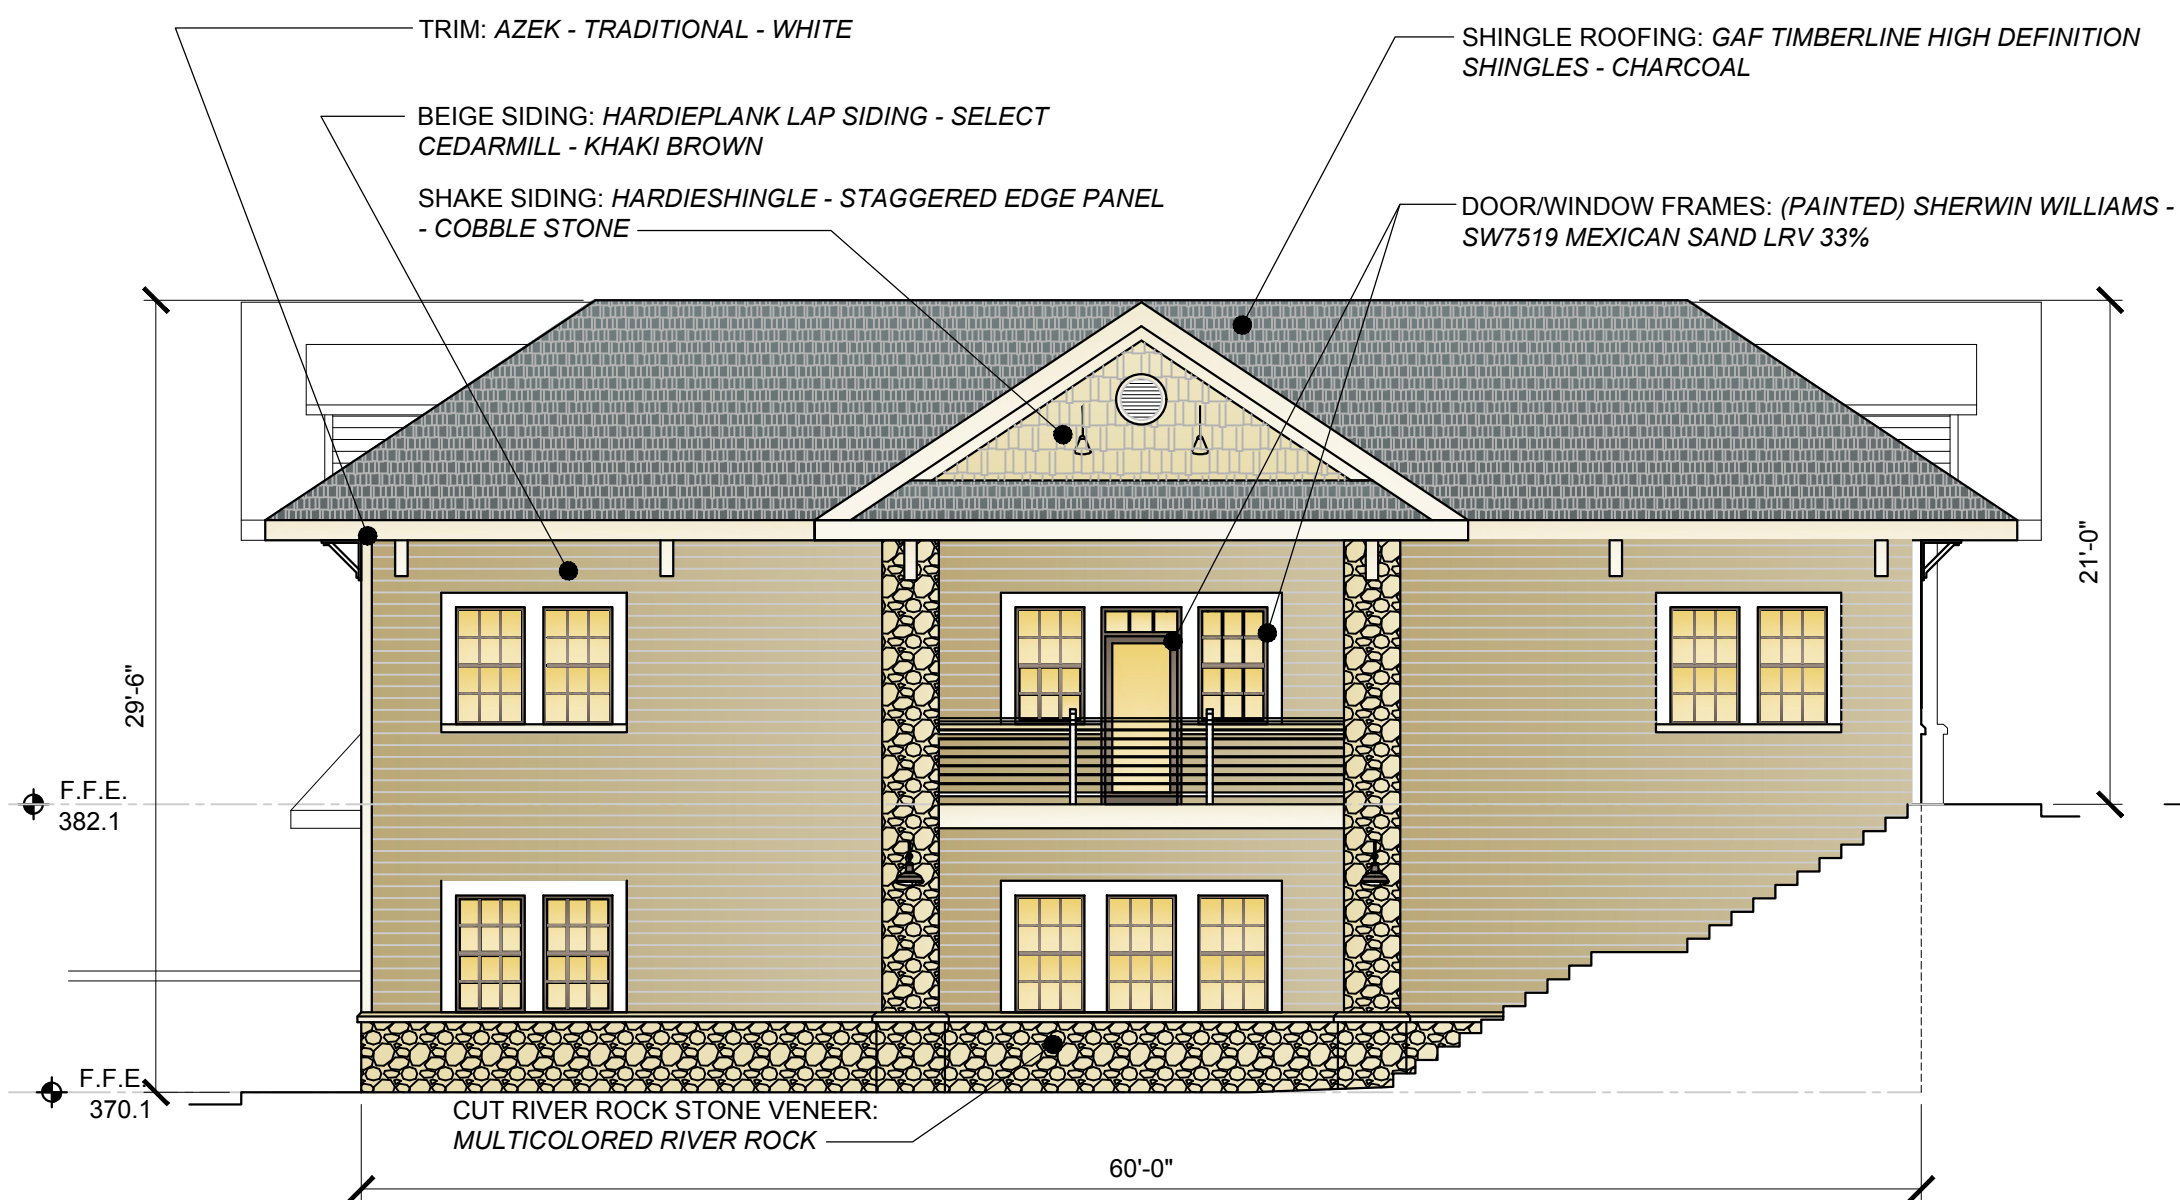

PROPOSED TENANT - WEST ELEVATION

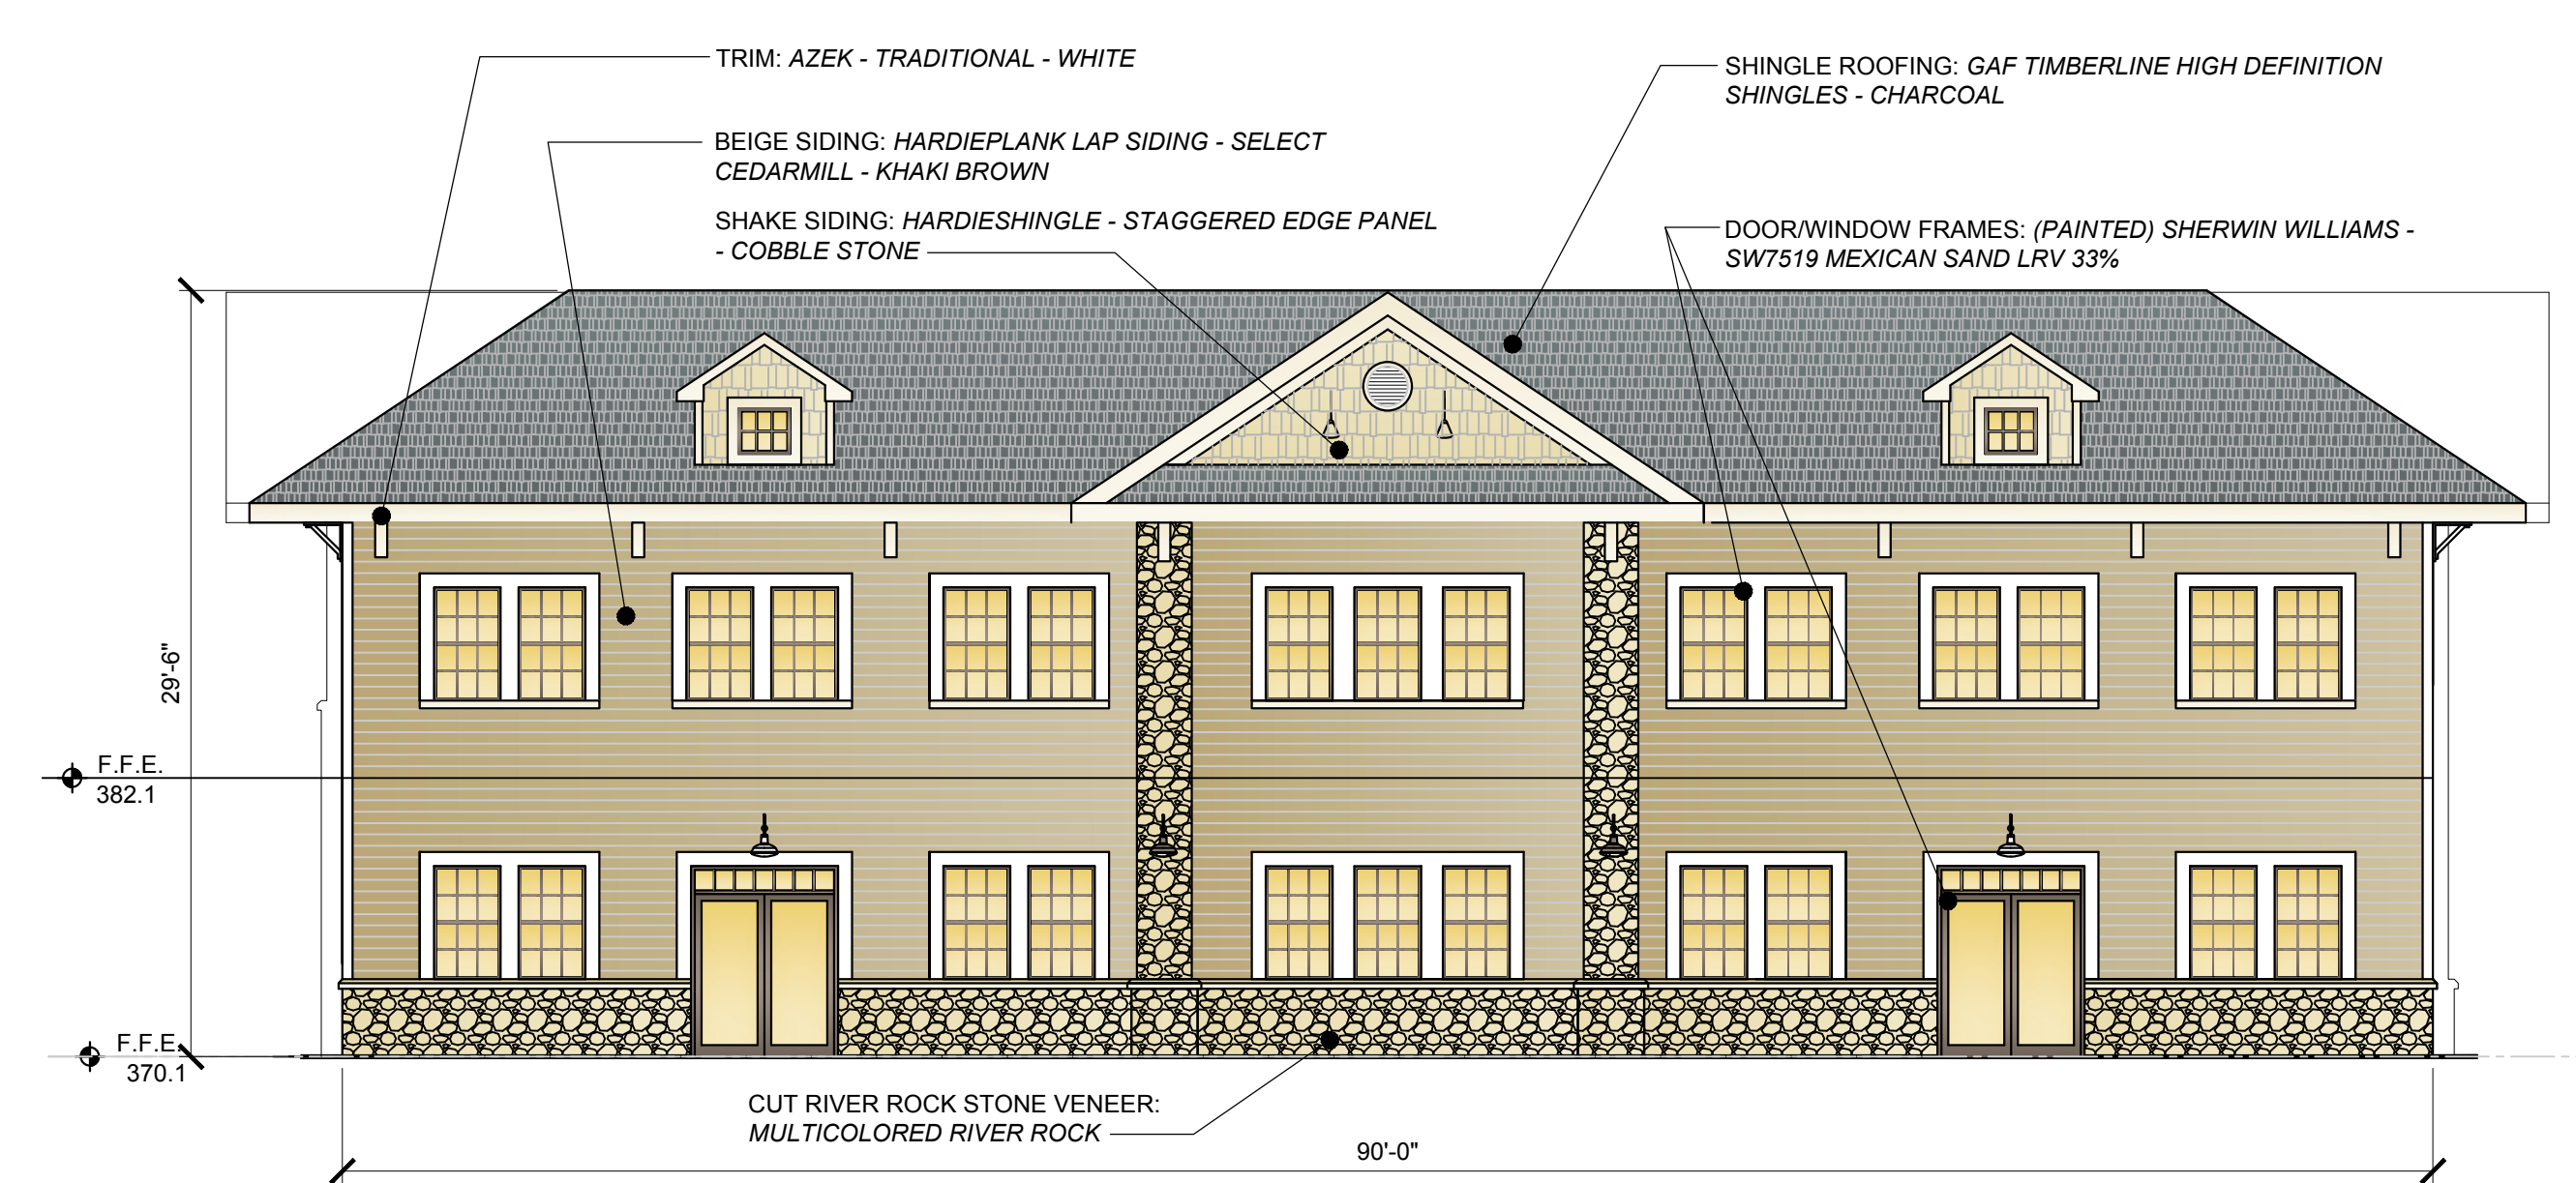

PROPOSED TENANT - NORTH ELEVATION

REVISIONS	DATE	BY
1		
2		
3		
4		
5		
6		
7		

PROJECT ARCHITECT	DATE DRAWN
PROJECT MANAGER	1-15-17
SA	DATE ISSUED
DFK	AS NOTED
DRAWN BY	
SA/DFK	
SCALE	
AS NOTED	

NOT FOR REGULATORY APPROVAL, PERMITTING OR CONSTRUCTION


AP Architects
 ellcott square building
 295 main street
 suite 222
 buffalo, n.y. 14203
 TEL: 716-854-0062
 FAX: 716-852-2829
 WWW.APABUFFALO.COM

PREPARED FOR
ELLICOTT DEVELOPMENT
 295 Main Street, Suite 222, Buffalo, NY 14203
 716-854-0062 | 716-852-2829
 www.ellcottdevelopment.com


PROJECT
 MIXED USE
 CENTER, 8TH, ONONDAGA
 LEWISTON, NEW YORK
 TITLE OF DRAWING
 PROPOSED ELEVATIONS -
 BUILDING 2

PROJECT NO.
2012-91
 DRAWING NO.
A201


BUILDING #3 - EXTERIOR FINISHES			
MATERIAL	MFG	ITEM #	COLOR
TRIM	HARDIEPANEL	---	KHAKI BROWN
LAP SIDING	HARDIEPLANK	SELECT CEDARMILL	MONTEREY TAUPE
SHAKE SIDING	HARDIESHINGLE	STAGGERED EDGE	WOODSTOCK BROWN
SHINGLE ROOFING	GAF	TIMBERLINE HIGH DEF	CHARCOAL
E.I.F.S. SIDING	DRYVIT	SANDPEBBLE FINE DPR	TO MATCH SW 6122
E.I.F.S. PAINT	SHERWIN WILLIAMS	SW 6122	CAMELBACK
DOOR/WINDOW FRAMES PAINT	SHERWIN WILLIAMS	SW 7519	MEXICAN SAND
BRICKS	BELDEN	---	NAPIER BLEND VELOUR

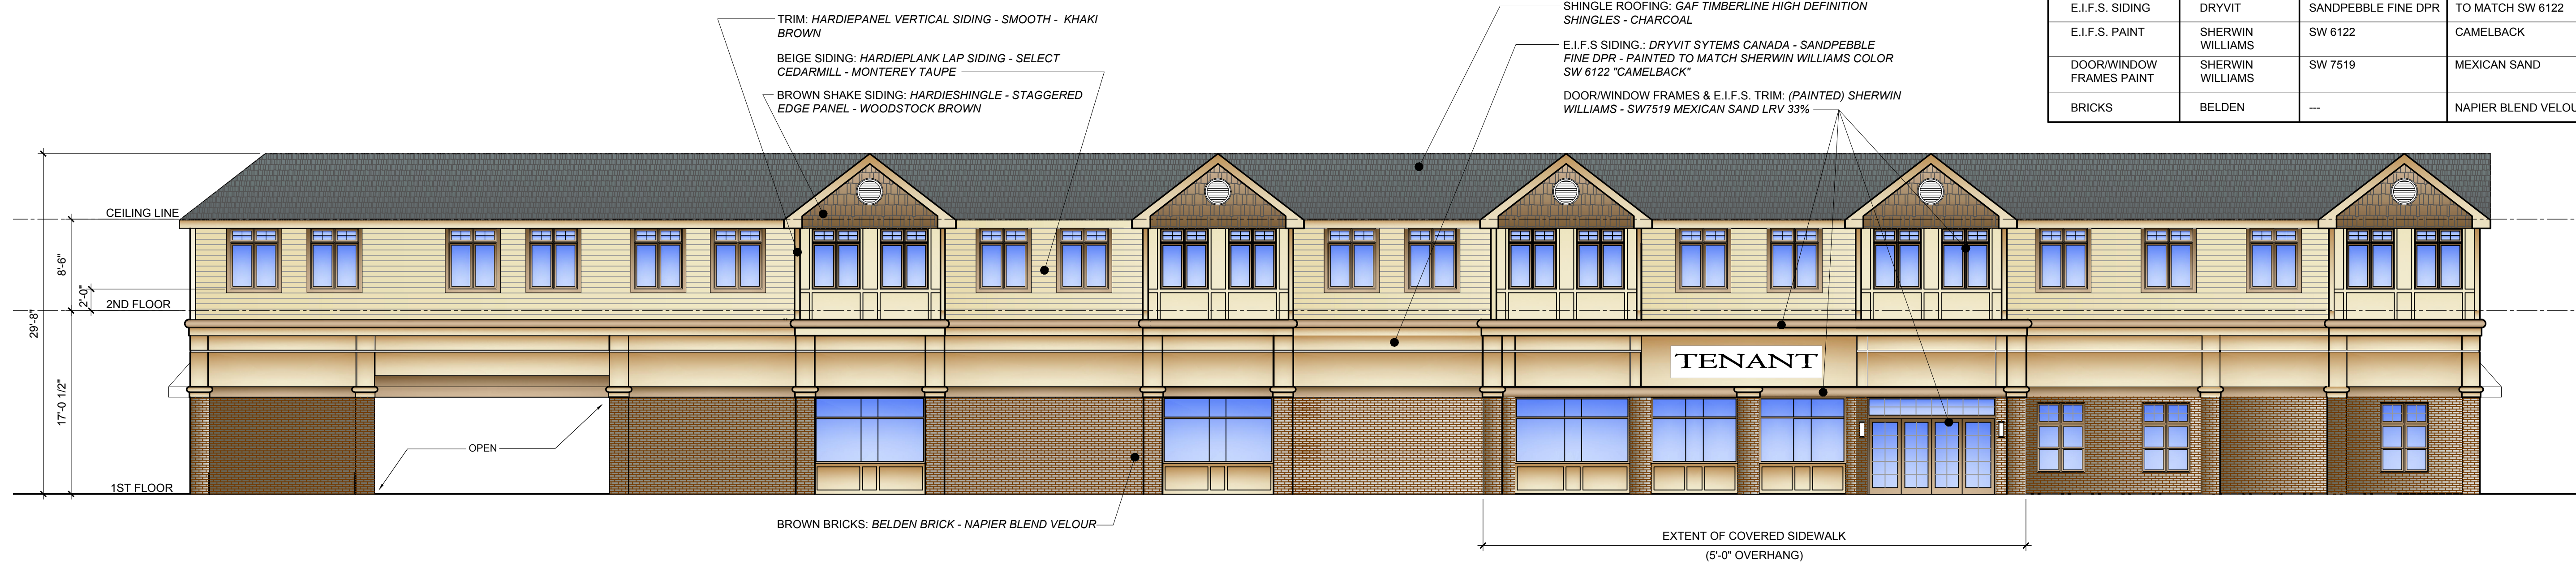


SOUTH ELEVATION

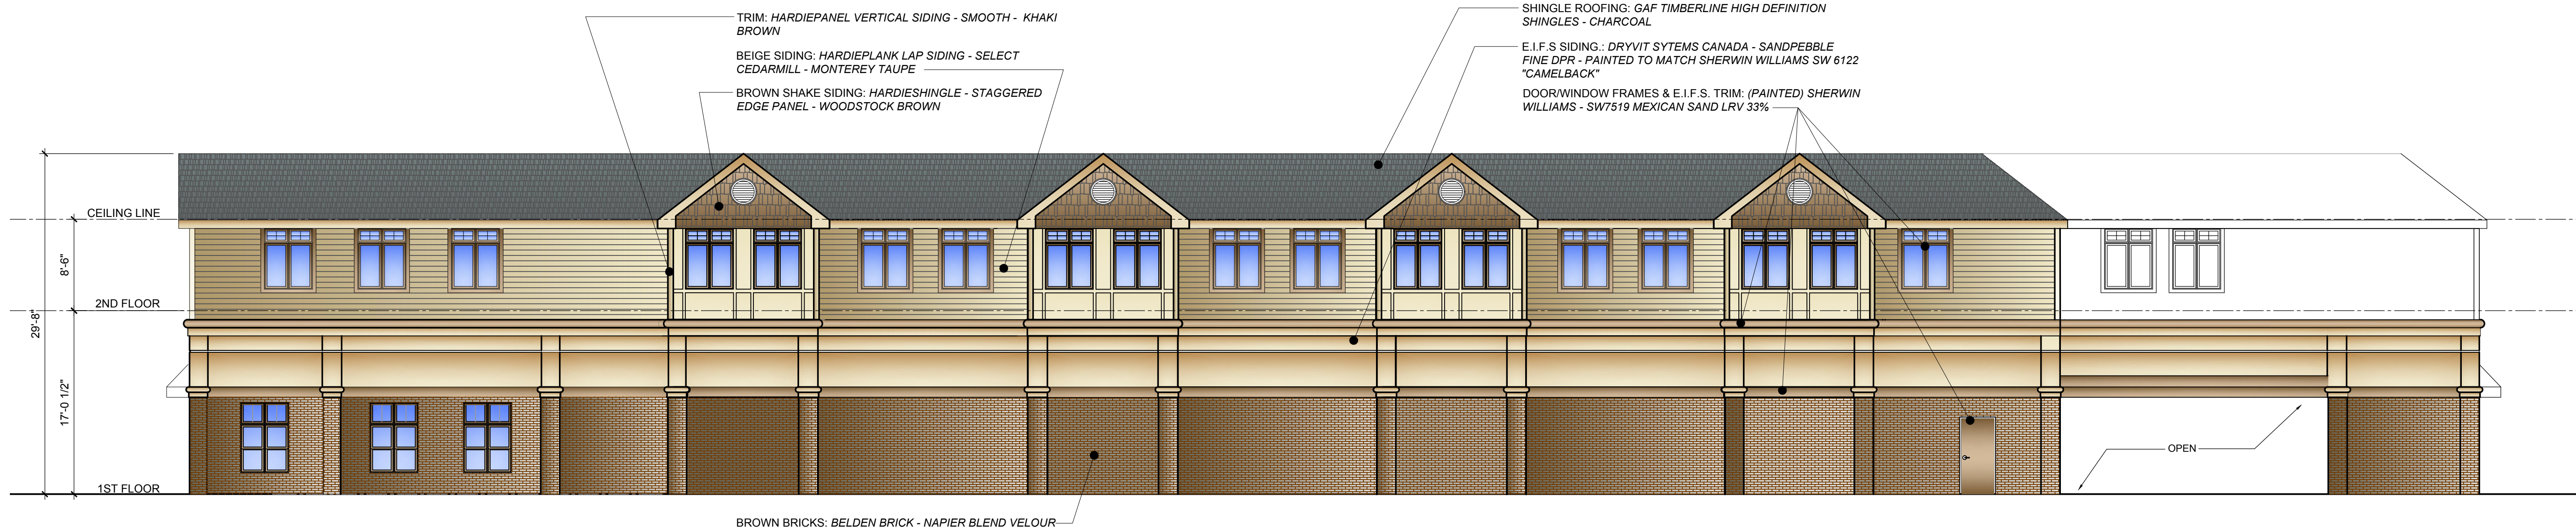

NORTH ELEVATION

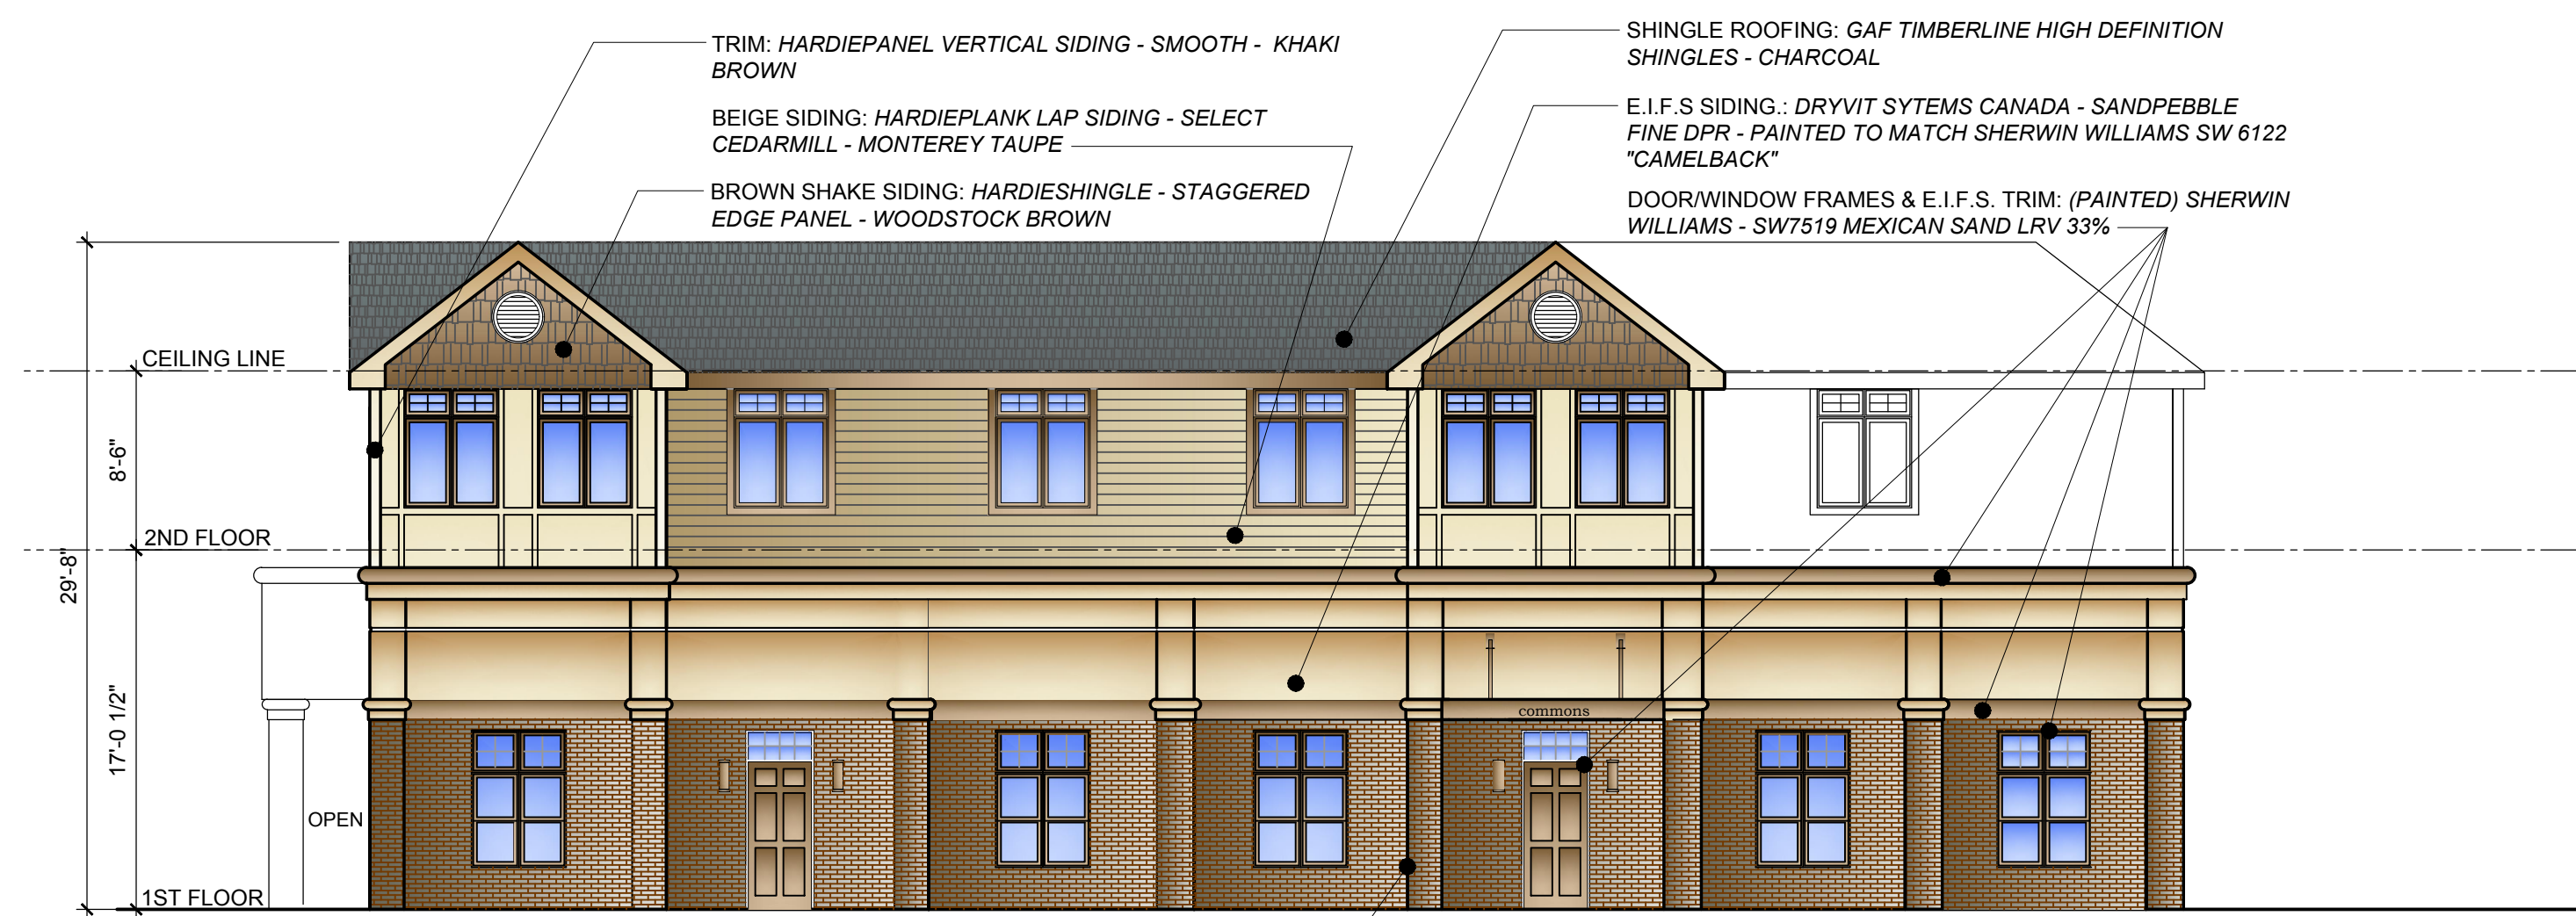

EAST ELEVATION

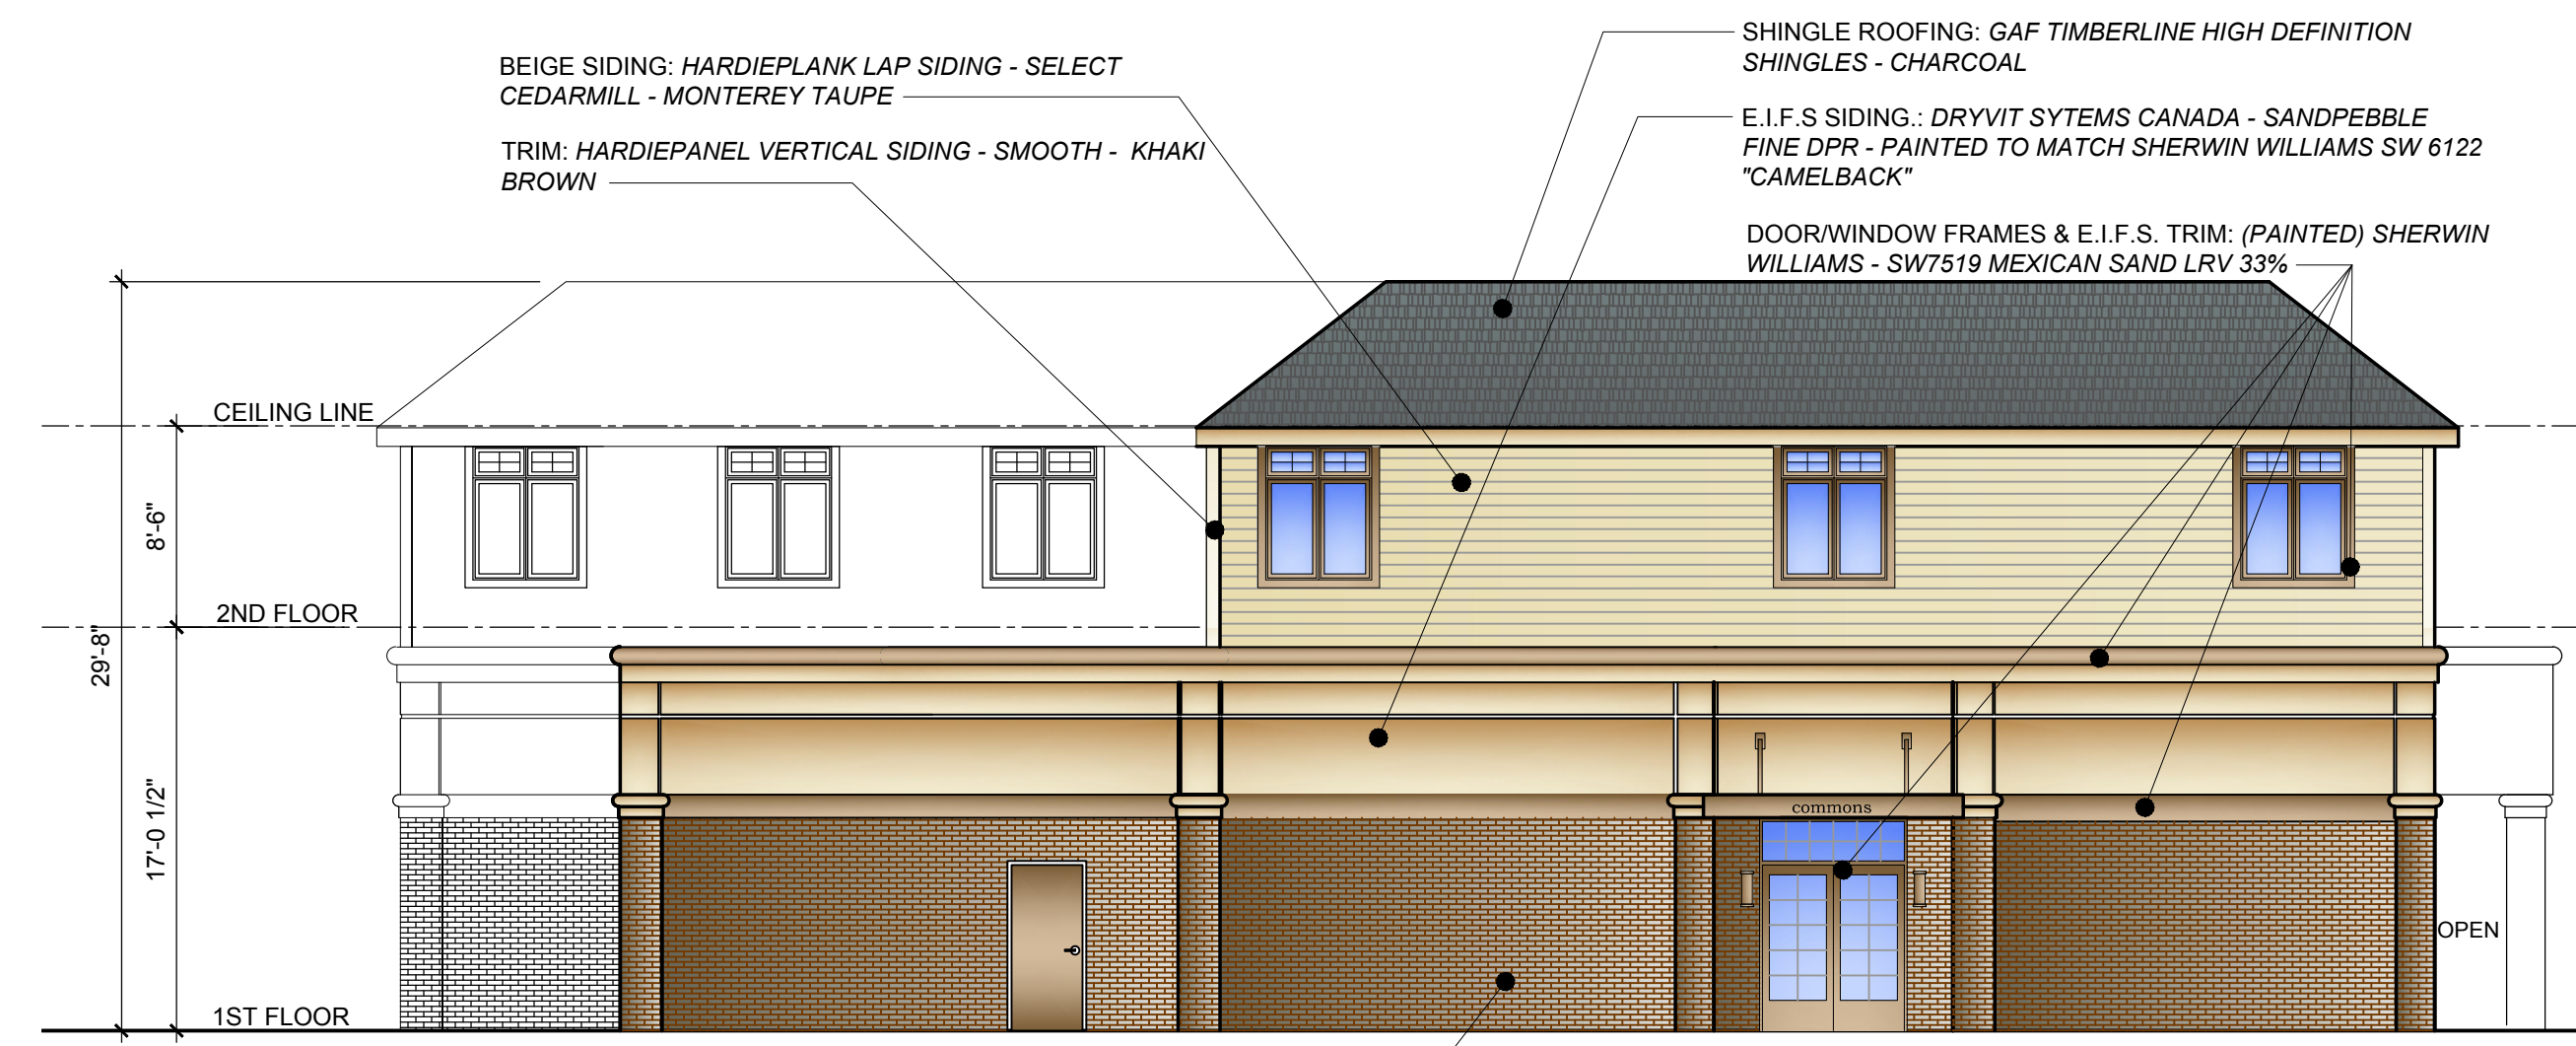

WEST ELEVATION

ADRIAN PALERMO ARCHITECTS
 NOTICE
 DRAWING ALTERATION
 THIS DOCUMENT IS SOLELY THE PROPERTY OF ADRIAN PALERMO ARCHITECTS, PC AND AS AFFIXED WITH A PROFESSIONAL SEAL AUTHORIZES ITS ACCURACY.
 ANY LICENSEE WHO ALTERS THIS DOCUMENT IS REQUIRED BY LAW TO AFFIX HIS OR HER SEAL AND THE WORDS "ALTERED BY" FOLLOWED BY HIS OR HER SIGNATURE AND SPECIFIC DESCRIPTION OF THE ALTERATIONS.

DATE	BY	REVISIONS

PROJECT ARCHITECT: SA
 PROJECT MANAGER: DFK
 DRAWN BY: DFK
 SCALE: AS NOTED
 DATE DRAWN: 1-15-17
 DATE ISSUED: ...

NOT FOR REGULATORY APPROVAL, PERMITTING OR CONSTRUCTION

AP Architects
 ellicott square building
 295 main street
 suite 222
 buffalo, n.y. 14203
 TEL: 716-854-0062
 FAX: 716-852-2829
 WWW.APARCHITECTS.COM

PREPARED FOR
ELLICOTT DEVELOPMENT
COMMERCIAL, RESIDENTIAL, MANUFACTURING DEVELOPMENT
 295 Main Street, Suite 218 • Buffalo, NY 14203
 716.854.0062 • 716.852.2829
 www.ellicottdevelopment.com

PROJECT: MIXED USE CENTER, 8TH, ONONDAGA LEWISTON, NEW YORK
 TITLE OF DRAWING: PROPOSED ELEVATIONS - BUILDING 3

PROJECT NO.: 2012-91
 DRAWING NO.: A200