





7320 WARD ROAD  
 ORCHARD PARK NY 14127  
 PO BOX 1020, ORCHARD PARK, NY 14127  
 PHONE: (716) 440-7740  
 EMAIL: CVAR3@CV3ARCH.COM  
 WEB SITE: WWW.CV3ARCH.COM



CONSULTANTS:

Copyright 2014 CV3Architectural PC all rights reserved. no part of this drawing may be reproduced or copied in any form by any means without the written permission of the architect.  
 Any unauthorized alteration of or addition to this drawing/document is a violation of section 7307 of the New York State education law, article 143 architecture

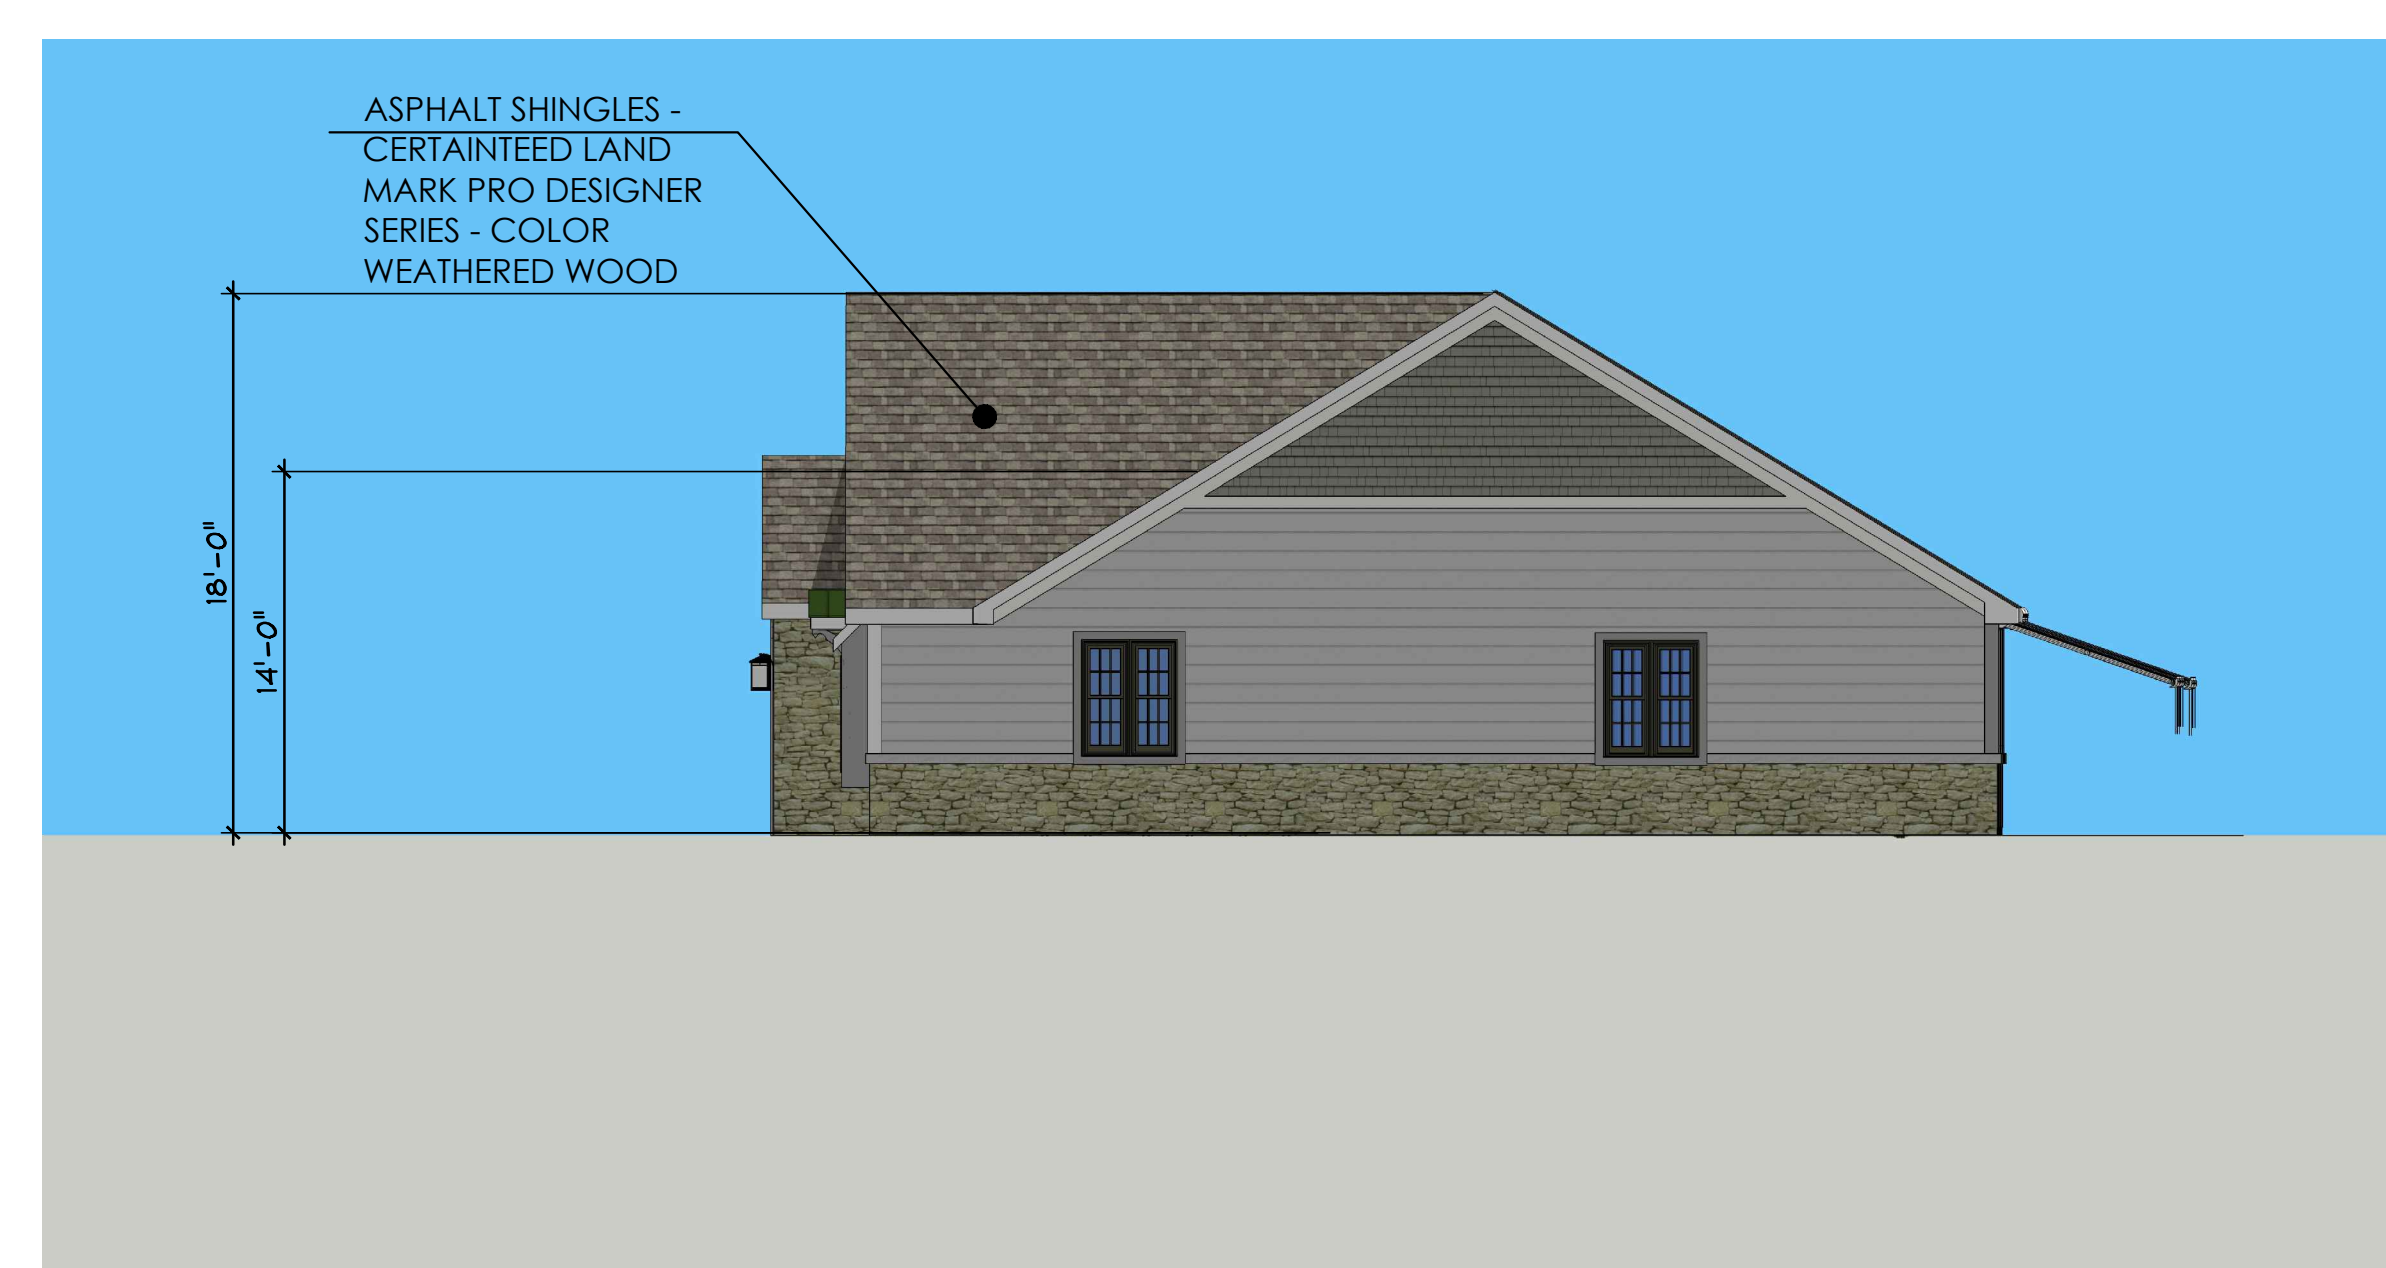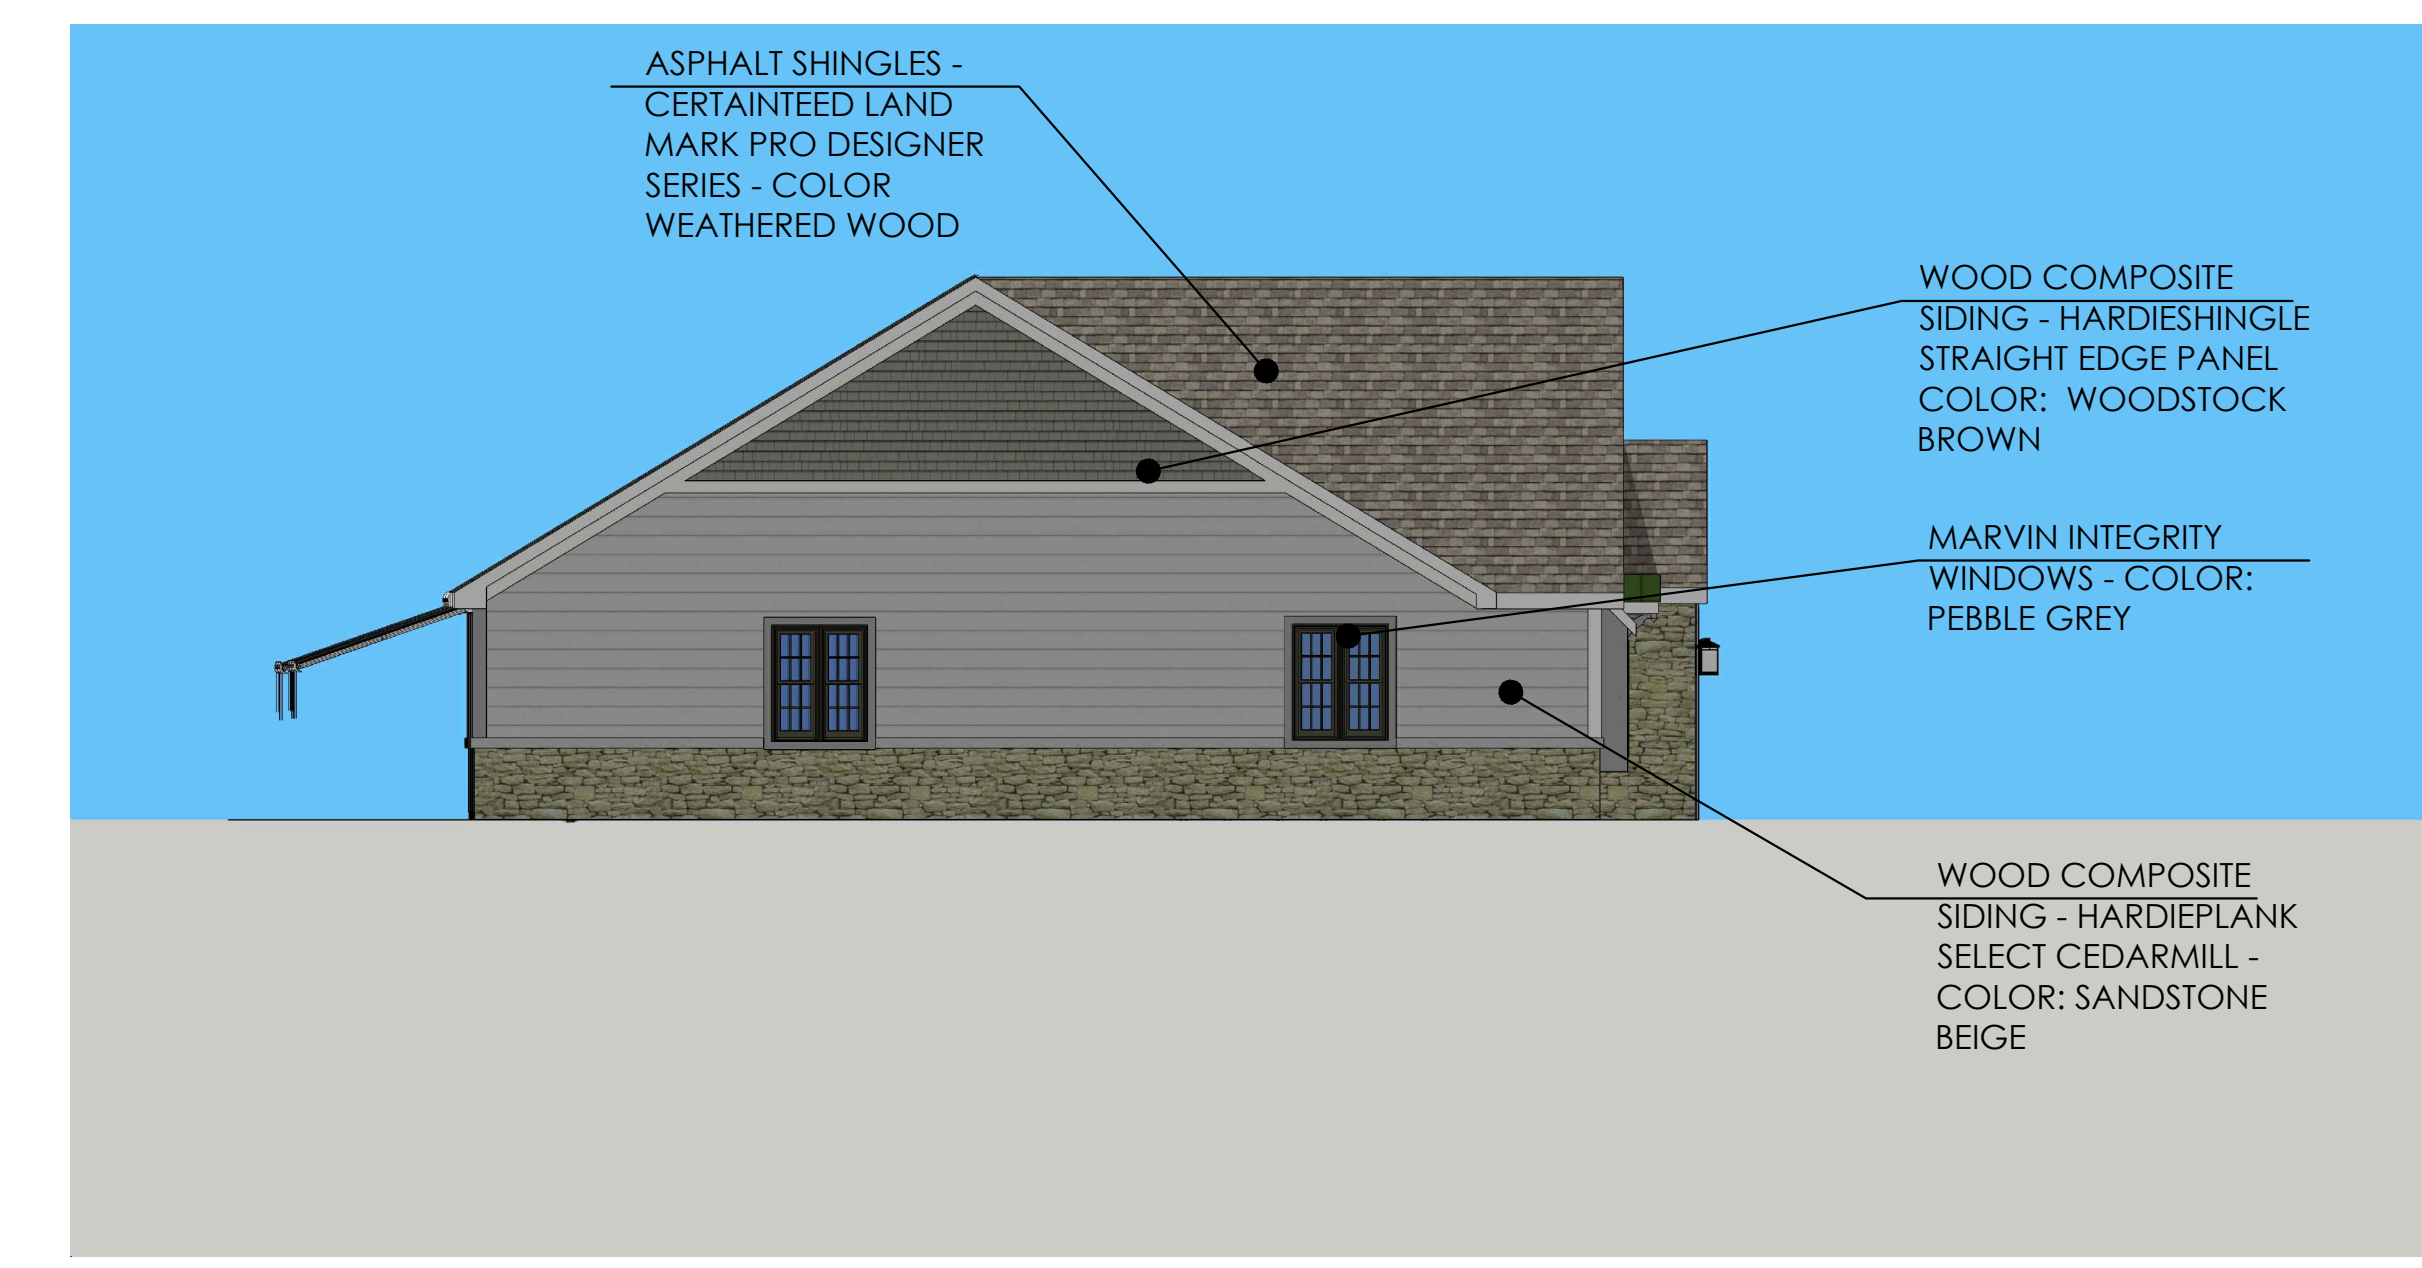

PROJECT:  
 NEW CONSTRUCTION FOR  
**Fairchild/  
 Onondaga  
 Apartments**  
 765 Fairchild Place  
 Lewiston, NY

MARK	DATE	DESCRIPTION
01/01/2009		ISSUE
	12/29/16	ISSUE DATE:
		FILE NAME: Fairchild Onondaga Apartments Elevations.dwg
	15.19	PROJECT NUMBER:
	AS NOTED	SCALE:
	CVIII	DRAWN BY:
	ALL	CHECKED BY:

DRAWING TITLE:  
**EXTERIOR ELEVATIONS**

#####\path\locater\CV3 Architectural PC\Project Files\13.19 - Lewiston Apartments - Jirgey\13.19 Fairchild Onondaga Apartments Elevations.dwg  
 7/1/2013