



7320 WARD ROAD
 ORCHARD PARK NY 14127
 PO BOX 1020, ORCHARD PARK, NY 14127
 PHONE: (716) 440-7740
 EMAIL: CVAR3@CV3ARCH.COM
 WEB SITE: WWW.CV3ARCH.COM

CONSULTANTS:

Copyright 2014 CV3Architectural PC all rights reserved. no part of this drawing may be reproduced or copied in any form by any means without the written permission of the architect.
 Any unauthorized alteration of or addition to this drawing/document is a violation of section 7307 of the New York State education law, article 143 architecture



ASPHALT SHINGLES - CERTAINTED LAND MARK PRO DESIGNER SERIES - COLOR WEATHERED WOOD

WOOD COMPOSITE SIDING - HARDIEPLANK SELECT CEDARMILL - COLOR: SANDSTONE BEIGE

WOOD COMPOSITE SIDING - HARDIESHINGLE STRAIGHT EDGE PANEL COLOR: WOODSTOCK BROWN

PREMANUFACTURED STONE - PLY GEM STONE - LEDGESTONE - COLOR: ROCKAWAY

WOOD COMPOSITE RAILING AZEK RAIL PREMIER - COLOR: WHITE

WOOD COMPOSITE TRIM - AZEK TRIM - COLOR: WHITE

MARVIN INTEGRITY WINDOWS - COLOR: PEBBLE GREY



35'-0"
31'-0"

ASPHALT SHINGLES - CERTAINTED LAND MARK PRO DESIGNER SERIES - COLOR WEATHERED WOOD

WOOD COMPOSITE SIDING - HARDIEPLANK SELECT CEDARMILL - COLOR: SANDSTONE BEIGE

WOOD COMPOSITE SIDING - HARDIESHINGLE STRAIGHT EDGE PANEL COLOR: WOODSTOCK BROWN

WOOD COMPOSITE TRIM - AZEK TRIM - COLOR: WHITE

WOOD COMPOSITE RAILING AZEK RAIL PREMIER - COLOR: WHITE

PREMANUFACTURED STONE - PLY GEM STONE - LEDGESTONE - COLOR: ROCKAWAY

MARVIN INTEGRITY WINDOWS - COLOR: PEBBLE GREY




35'-0"
31'-0"

WOOD COMPOSITE RAILING AZEK RAIL PREMIER - COLOR: WHITE

WOOD COMPOSITE SIDING - HARDIEPLANK SELECT CEDARMILL - COLOR: SANDSTONE BEIGE

WOOD COMPOSITE SIDING - HARDIESHINGLE STRAIGHT EDGE PANEL COLOR: WOODSTOCK BROWN

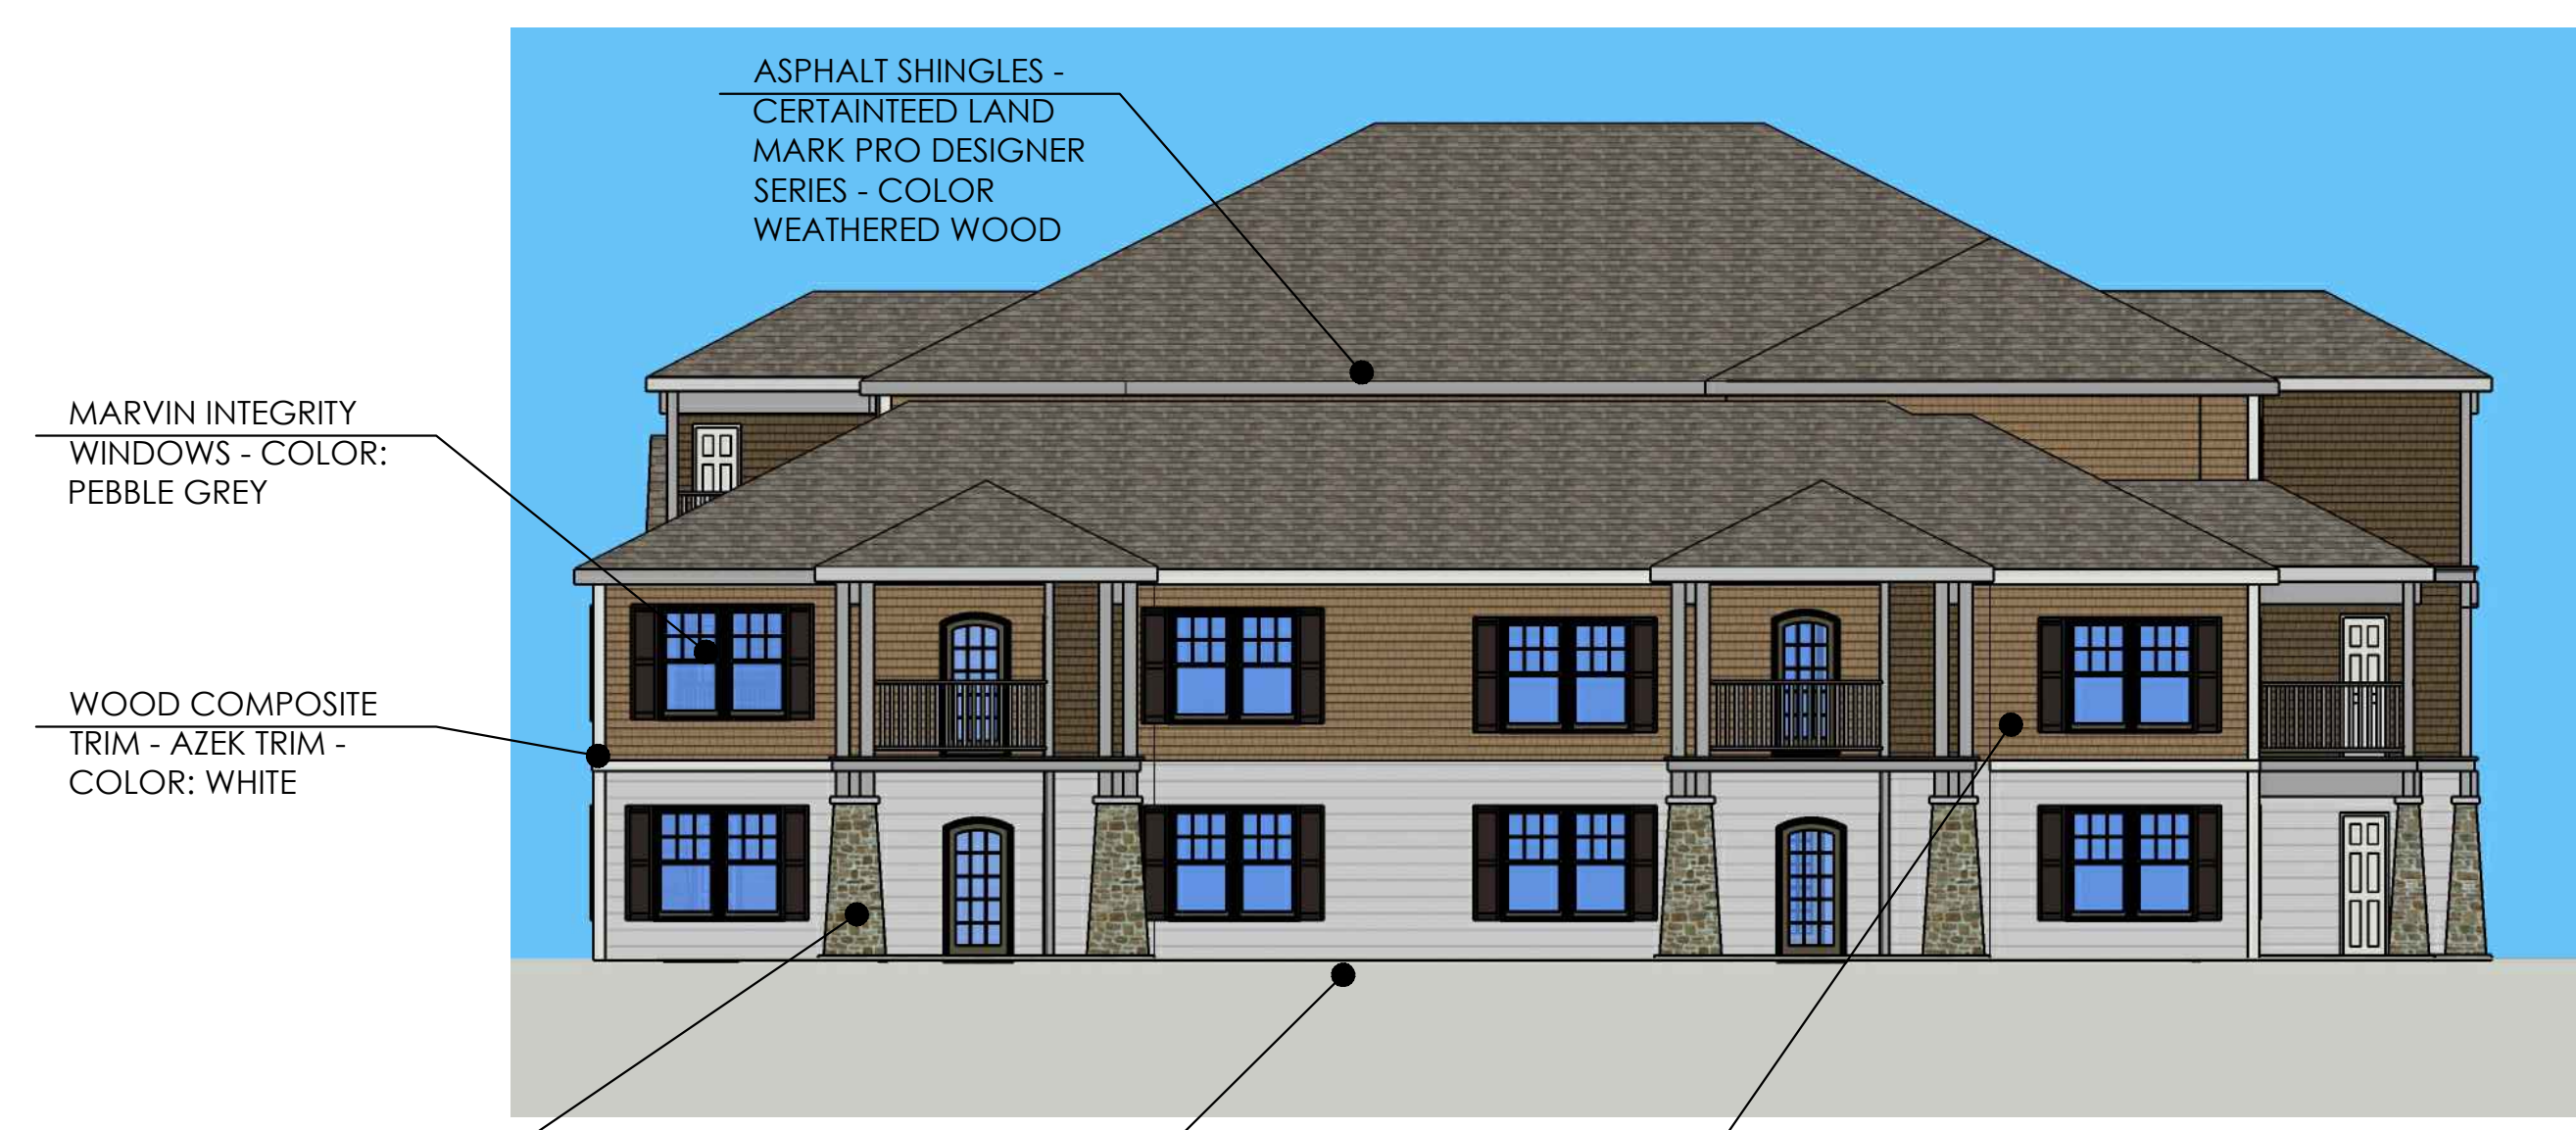

ASPHALT SHINGLES - CERTAINTED LAND MARK PRO DESIGNER SERIES - COLOR WEATHERED WOOD

MARVIN INTEGRITY WINDOWS - COLOR: PEBBLE GREY

WOOD COMPOSITE TRIM - AZEK TRIM - COLOR: WHITE

PREMANUFACTURED STONE - PLY GEM STONE - LEDGESTONE - COLOR: ROCKAWAY

WOOD COMPOSITE SIDING - HARDIEPLANK SELECT CEDARMILL - COLOR: SANDSTONE BEIGE

WOOD COMPOSITE SIDING - HARDIESHINGLE STRAIGHT EDGE PANEL COLOR: WOODSTOCK BROWN

PROJECT:
 NEW CONSTRUCTION FOR
**Fairchild/
 Onondaga
 Apartments**
 765 Fairchild Place
 Lewiston, NY

MARK	DATE	DESCRIPTION
01/01/2009		DESCRIPTION
		ISSUE
ISSUE DATE:	12/29/16	
FILE NAME:	Fairchild Onondaga Apartments Elevations.dwg	
PROJECT NUMBER:	15.19	
SCALE:	AS NOTED	
DRAWN BY:	CVIII	
CHECKED BY:	ALL	

DRAWING TITLE:
EXYTERIOR ELEVATIONS

##11\p01\locater\CV3 Architectural PC\Project Files\15.19 - Lewiston Apartments - Jrgrey\15.19 Fairchild Onondaga Apartments Elevations.dwg
 7/1/2018